



RUNWAY	14	32				
EXISTING	2770'	2770'				
PLANNED						
CORRLGTH						

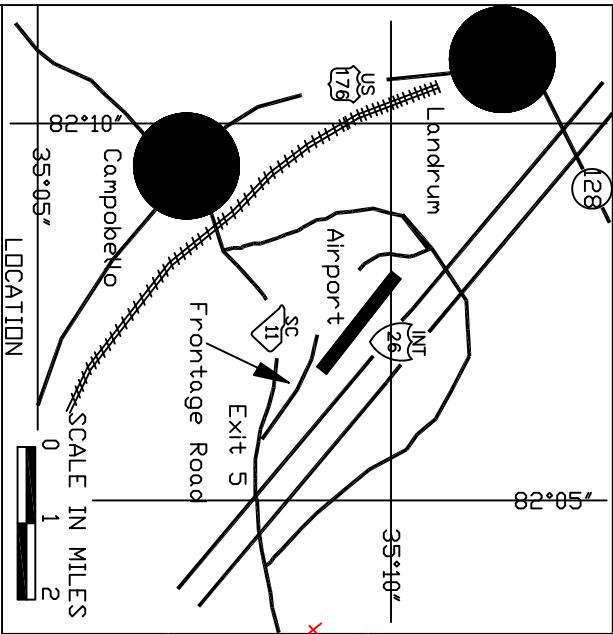


REMARKS:
 RUNWAY ELEVATIONS:
 A - 1045.6
 B - 1017.6

TIE DOWN SPACES - 15
 AUTO PARKING SPACES - 25
 SEVERE LOW DIPS IN PAVEMENT,
 TAKE APPROPRIATE PRECAUTION
 LAST REVISION DATE - 4/12/2007

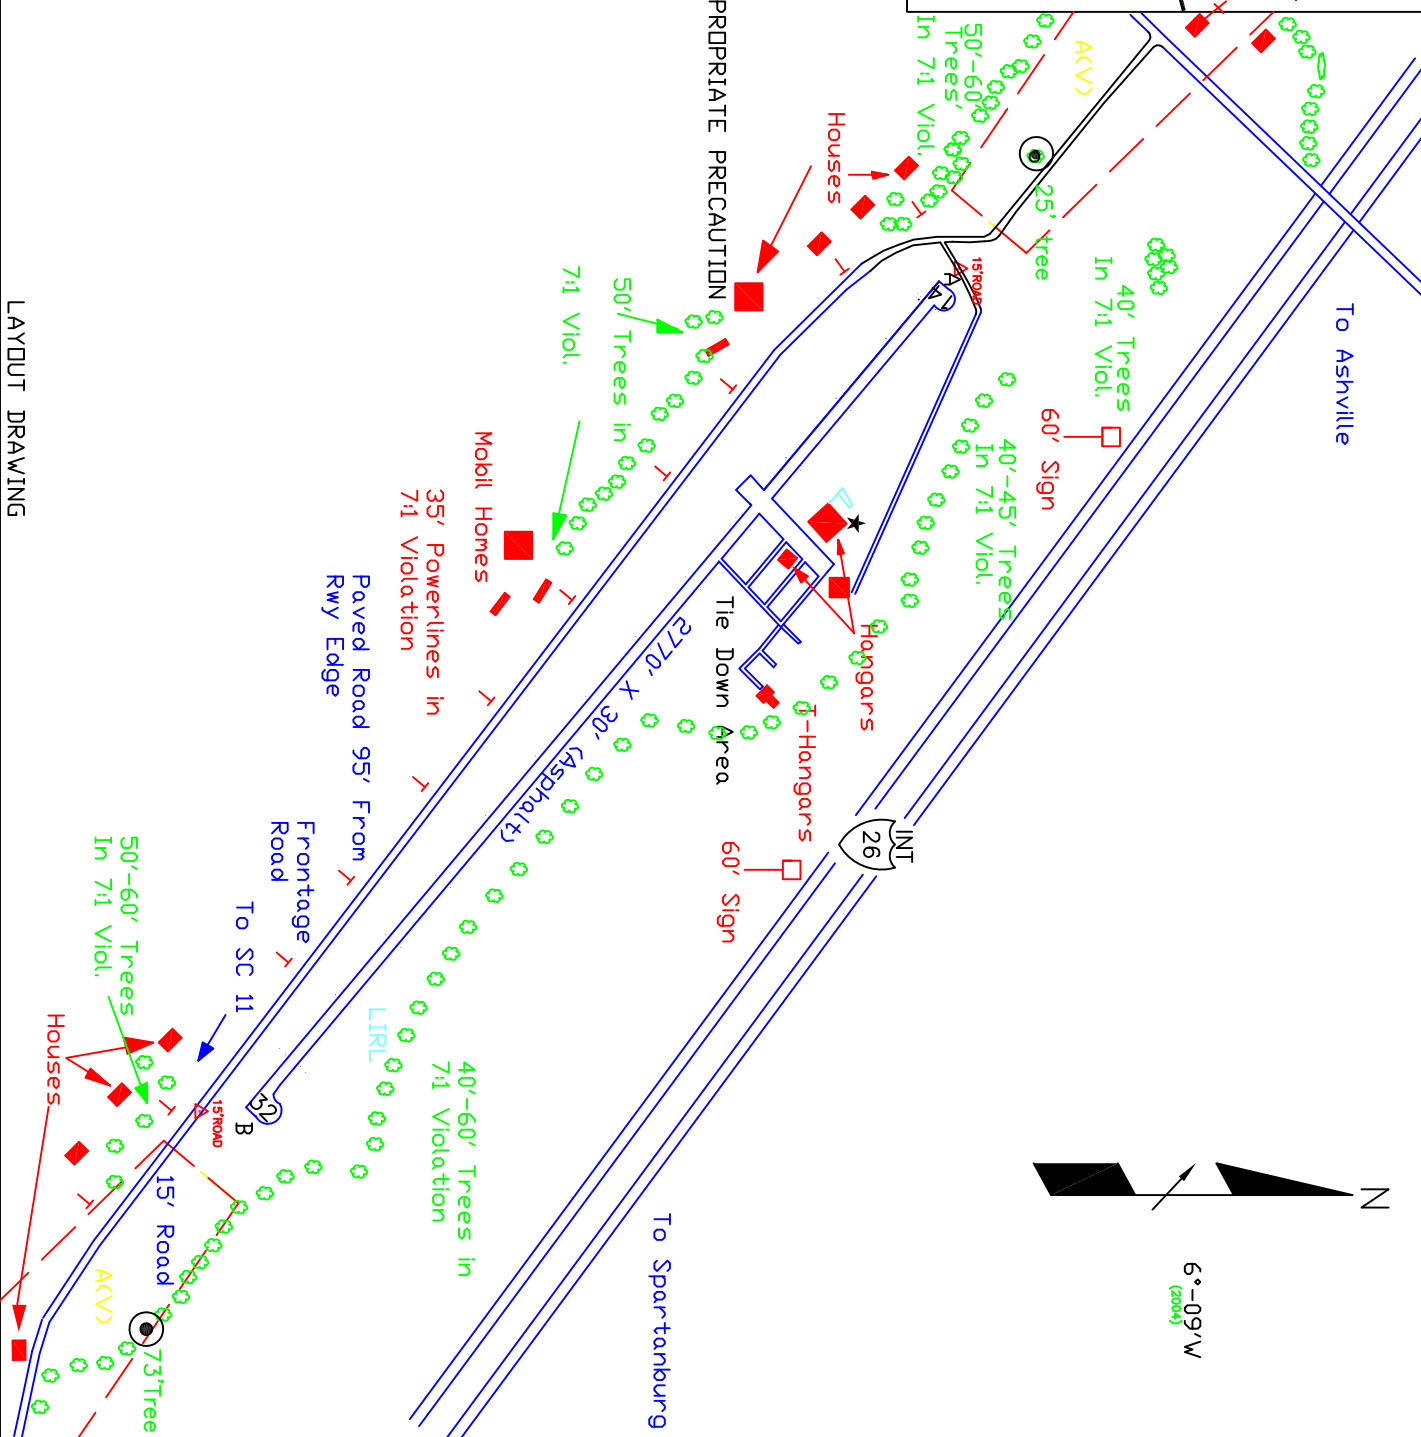

SCALE IN MILES

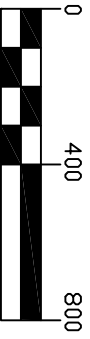

LAYOUT DRAWING