


BUILDING LEGEND			
IDENTIFICATION	BUILDING TYPE	TOP BUILDING ELEVATION	SIZE (S.F.)
(A)	AIRPORT TERMINAL	135'	2,500
(B)	FUTURE 10 BAY T-HANGAR	112'	14,400
(C)	18' TALL COMMUNITY HANGAR	138'	6,400

	EXISTING	ULTIMATE
	PROPERTY LINE	
EASEMENT LINE		
BUILDING RESTRICTION LINE (BRL)		N/C
RUNWAY PROTECTION ZONE		
PAVEMENT		SEE STAGING
BUILDINGS		SEE STAGING
FENCING		N/C
GROUND CONTOUR		N/C
WOODED AREA		N/C
DITCH/CREEK		N/C
AIRPORT REFERENCE POINT		
RUNWAY SAFETY AREA (RSA)		
OBSTACLE FREE AREA (OFA)		
THRESHOLD LIGHTS		
PHASE I (0-5 yrs)		
PHASE II (6-10 yrs)		
PHASE III (11-20 yrs)		

- 80'X80' COMMUNITY HANGAR (C)
- 75'X100' AUTO PARKING
- FUEL FARM
- 50'X50' TERMINAL BUILDING (A)
- 190'X350' PAVEMENT FOR T-HANGAR
- 60'X240' T-HANGAR (10 BAY) (B)

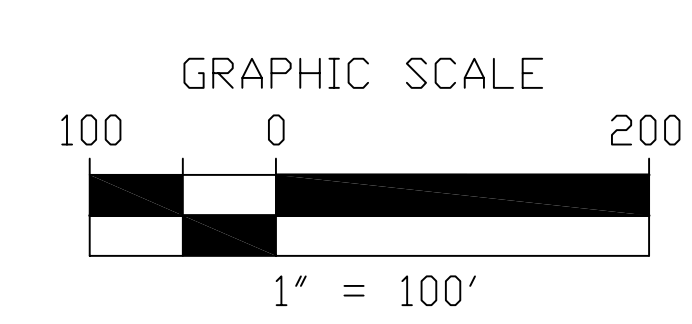

REVISION BLOCK			
NUMBER	REVISIONS	BY:	DATE:

DILLON COUNTY AIRPORT  
DILLON, SC

TERMINAL AREA PLAN

PREPARED BY:  
SOUTH CAROLINA DEPARTMENT  
OF COMMERCE  
*Division of Aeronautics*  
P.O. BOX 280068  
COLUMBIA, SC 29228-0068  
803-896-6260

DRAWN BY: DAPHNE BREWINGTON	CHECKED BY: JOHN FLOYD	REVISION NO:
SCALE: 1" = 100'	DATE: 0/2008	SHEET: 6 OF 8