


PART 77 AIRPORT AIRSPACE OBSTRUCTION TABLE				
ULTIMATE AIRPORT AIRSPACE BASED ON CFR PART 77 SUBPART C SURFACES				
#	DESCRIPTION	TOP OF OBJECT ELEV.	PART 77 SURFACE ELEV. SURFACE	DISPOSITION

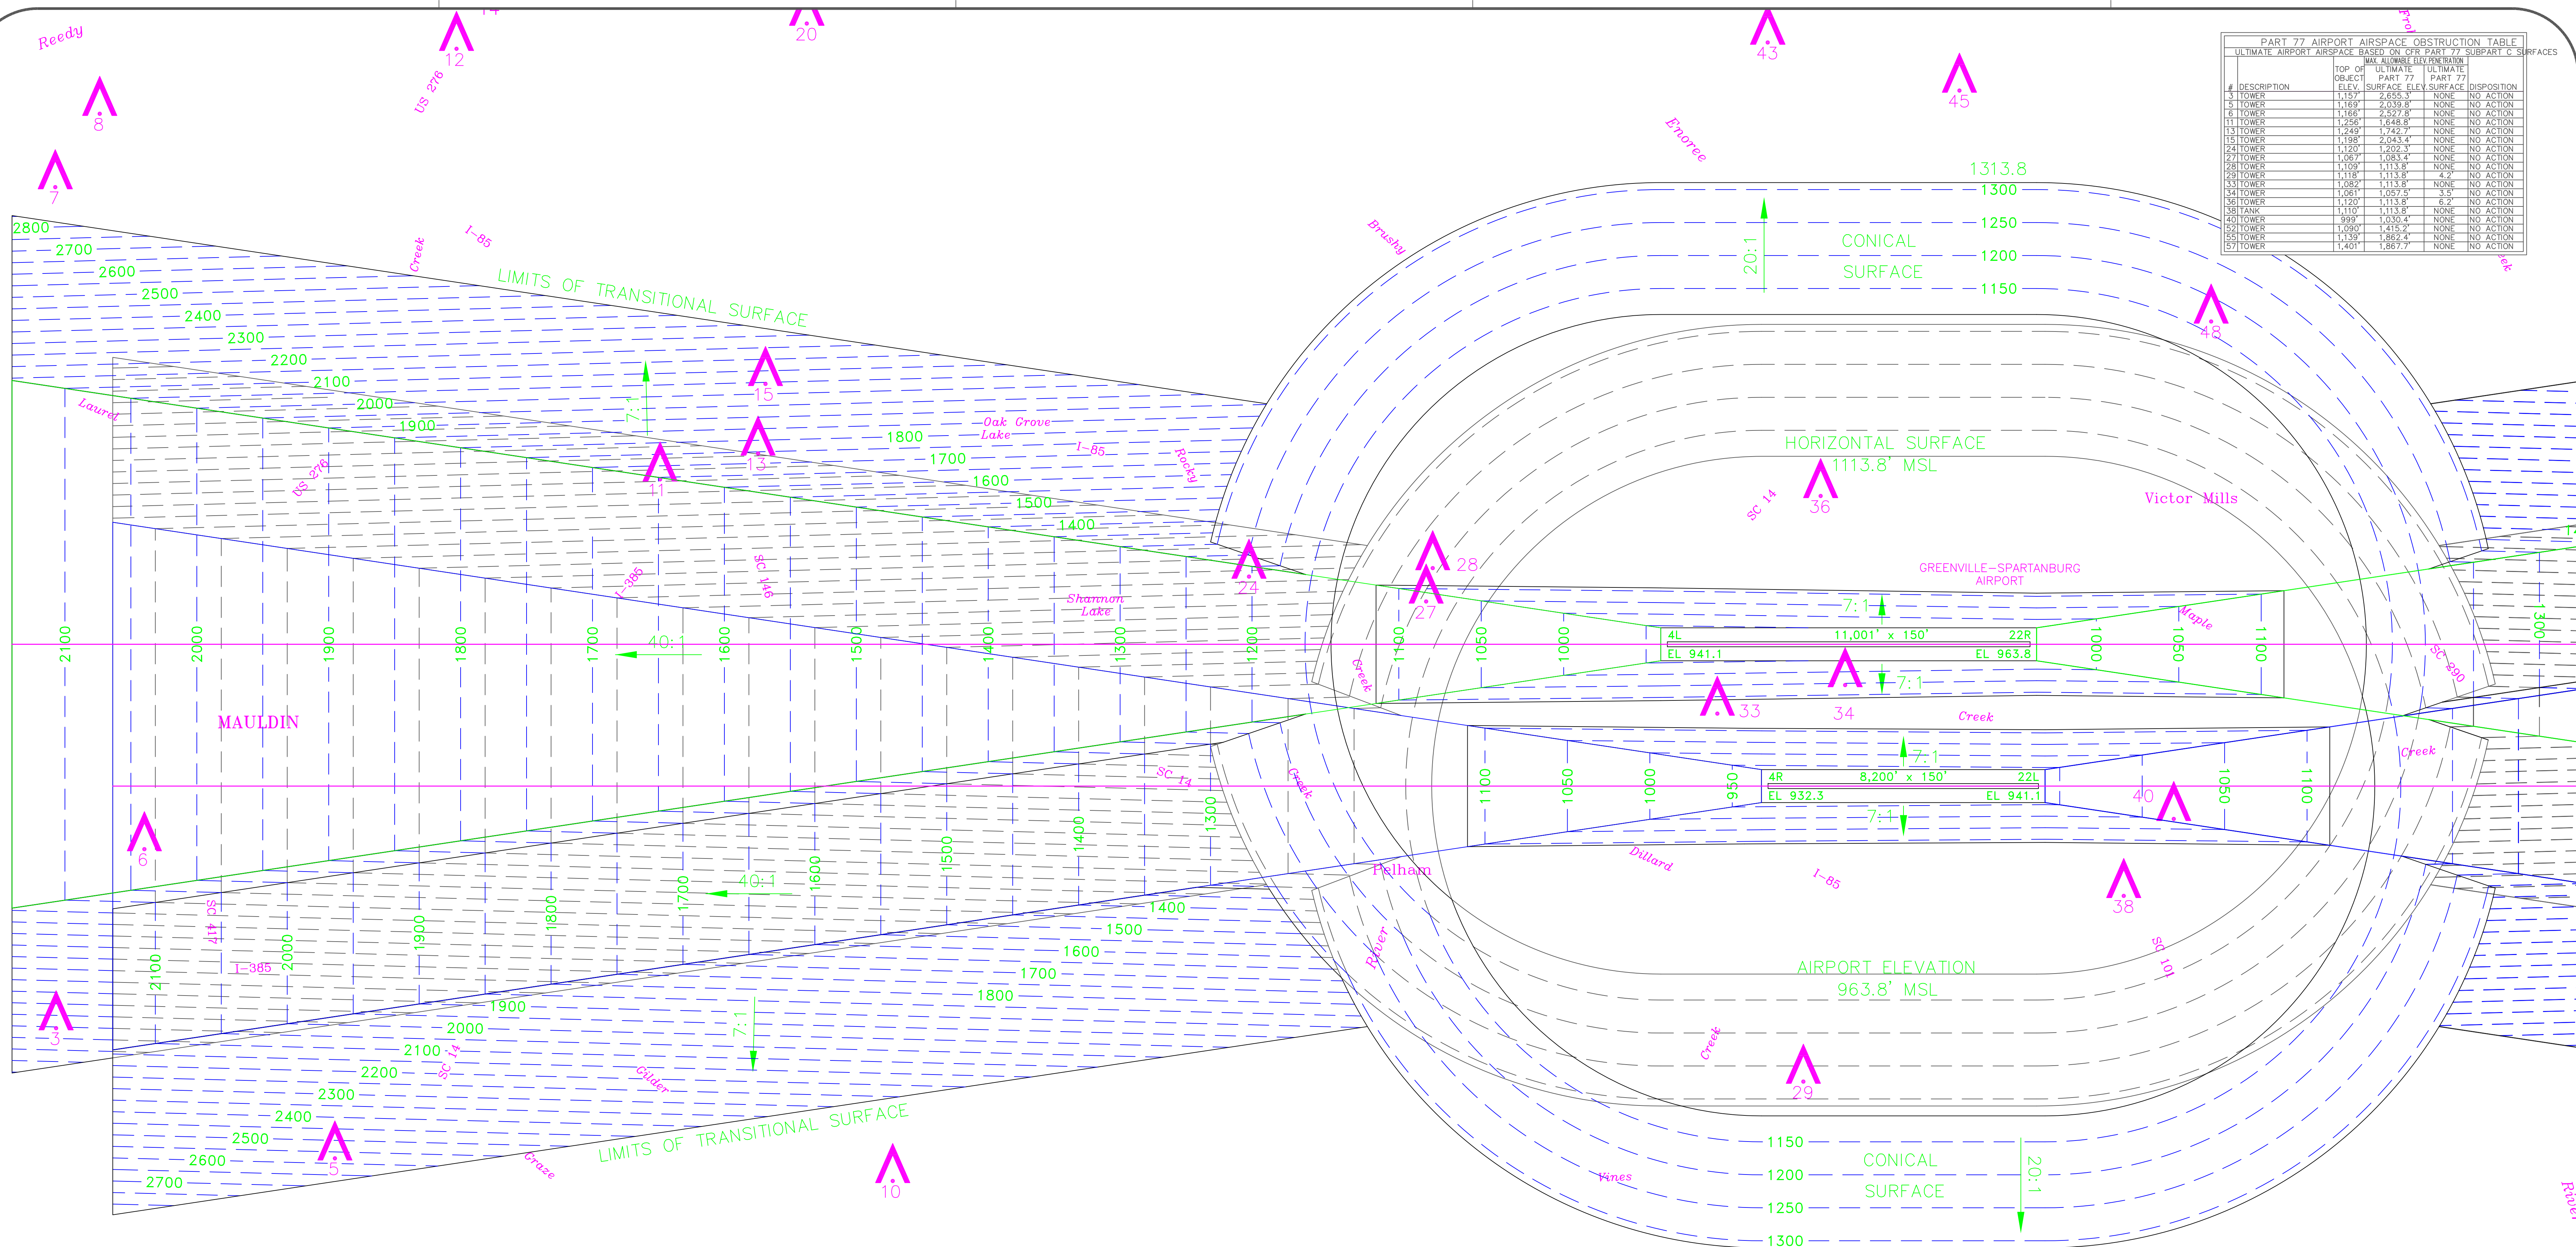


MAGNETIC DECLINATION 5° 58' W (SEPT. 2004)
 RATE OF CHANGE = 6" W PER YEAR

NOTES: ALL ELEVATIONS SHOWN ARE ABOVE SEA LEVEL.

EXISTING HEIGHT RESTRICTION ZONING IN THE VICINITY OF THE AIRPORT THAT ARE CURRENTLY IN PLACE ARE, GREENVILLE COUNTY ZONING ORDINANCE AMENDED DECEMBER 13, 2004; SPARTANBURG COUNTY UNIFIED LAND MANAGEMENT ORDINANCE AMENDED MAY 15, 2000; AND THE GREENVILLE-SPARTANBURG AIRPORT ENVIRONS AREA ZONING ORDINANCE AMENDED APRIL 22, 1999.

SCALE IN FEET: 0, 2000, 4000, 6000

SOURCE: BASE MAP TAKEN FROM THE U.S.G.S. 7.5 MINUTE SERIES QUADS: CAMPOBELLO, SC 1983; FOUNTAIN INN, SC 1983; GREER, SC 1983; GREENVILLE, SC 1983; INMAN, SC 1983; MAULDIN, SC 1983; PELHAM, SC 1983; REIDVILLE, SC 1983; SIMPSONVILLE, SC 1983; TAYLORS, SC 1983; TIGERVILLE, SC 1983; WELLFORD, SC 1983. OBSTRUCTION DATA TAKEN FROM THE NATIONAL OCEAN SERVICE DIGITAL OBSTACLE FILES (MARCH 14, 2004)

THE LPA GROUP
THE LPA GROUP INCORPORATED
TRANSPORTATION CONSULTANTS

ATLANTA, GA ? BATON ROUGE, LA ? CASHIERS, NC ? CHARLESTON, SC ? CHARLOTTE, NC ? COLUMBIANA, AL ? DAYTONA BEACH, FL ? GREENSBORO, NC ? JACKSONVILLE, FL ? KNOXVILLE, TN ? LITTLE ROCK, AR ? MEMPHIS, TN ? ORLANDO, FL ? RALEIGH, NC ? SARASOTA, FL ? TALLAHASSEE, FL ? TAMPA, FL ? WEST PALM BEACH, FL


CSP INTERNATIONAL AIRPORT
 MILLIKEN FIELD

GREENVILLE-SPARTANBURG INTERNATIONAL AIRPORT
 GREER, SOUTH CAROLINA

AIRPORT AIRSPACE DRAWING (PLAN VIEW - 1 OF 2)

DESIGN TGM	DRAWN TGM	CHECK WBB RKH	PROJECT NO. CP005014	SPONSOR APPROVAL	DATE
4	4/13/07	UPDATE OF PROPOSED IMPROVEMENTS		J. Garrett Jackson Executive Director	DEC. 9, 1991
3	10/3/97	UPDATE OF PROPOSED IMPROVEMENTS		Greenville-Spartanburg Airport Commission	5
2	9/21/95	UPDATE OF PROPOSED IMPROVEMENTS			
1	10/30/92	EXTENSION OF EXISTING RUNWAY			
REVISION	DATE	DESCRIPTION	BY	DATE	DRAWING NO.

PART 77 AIRPORT AIRSPACE OBSTRUCTION TABLE			

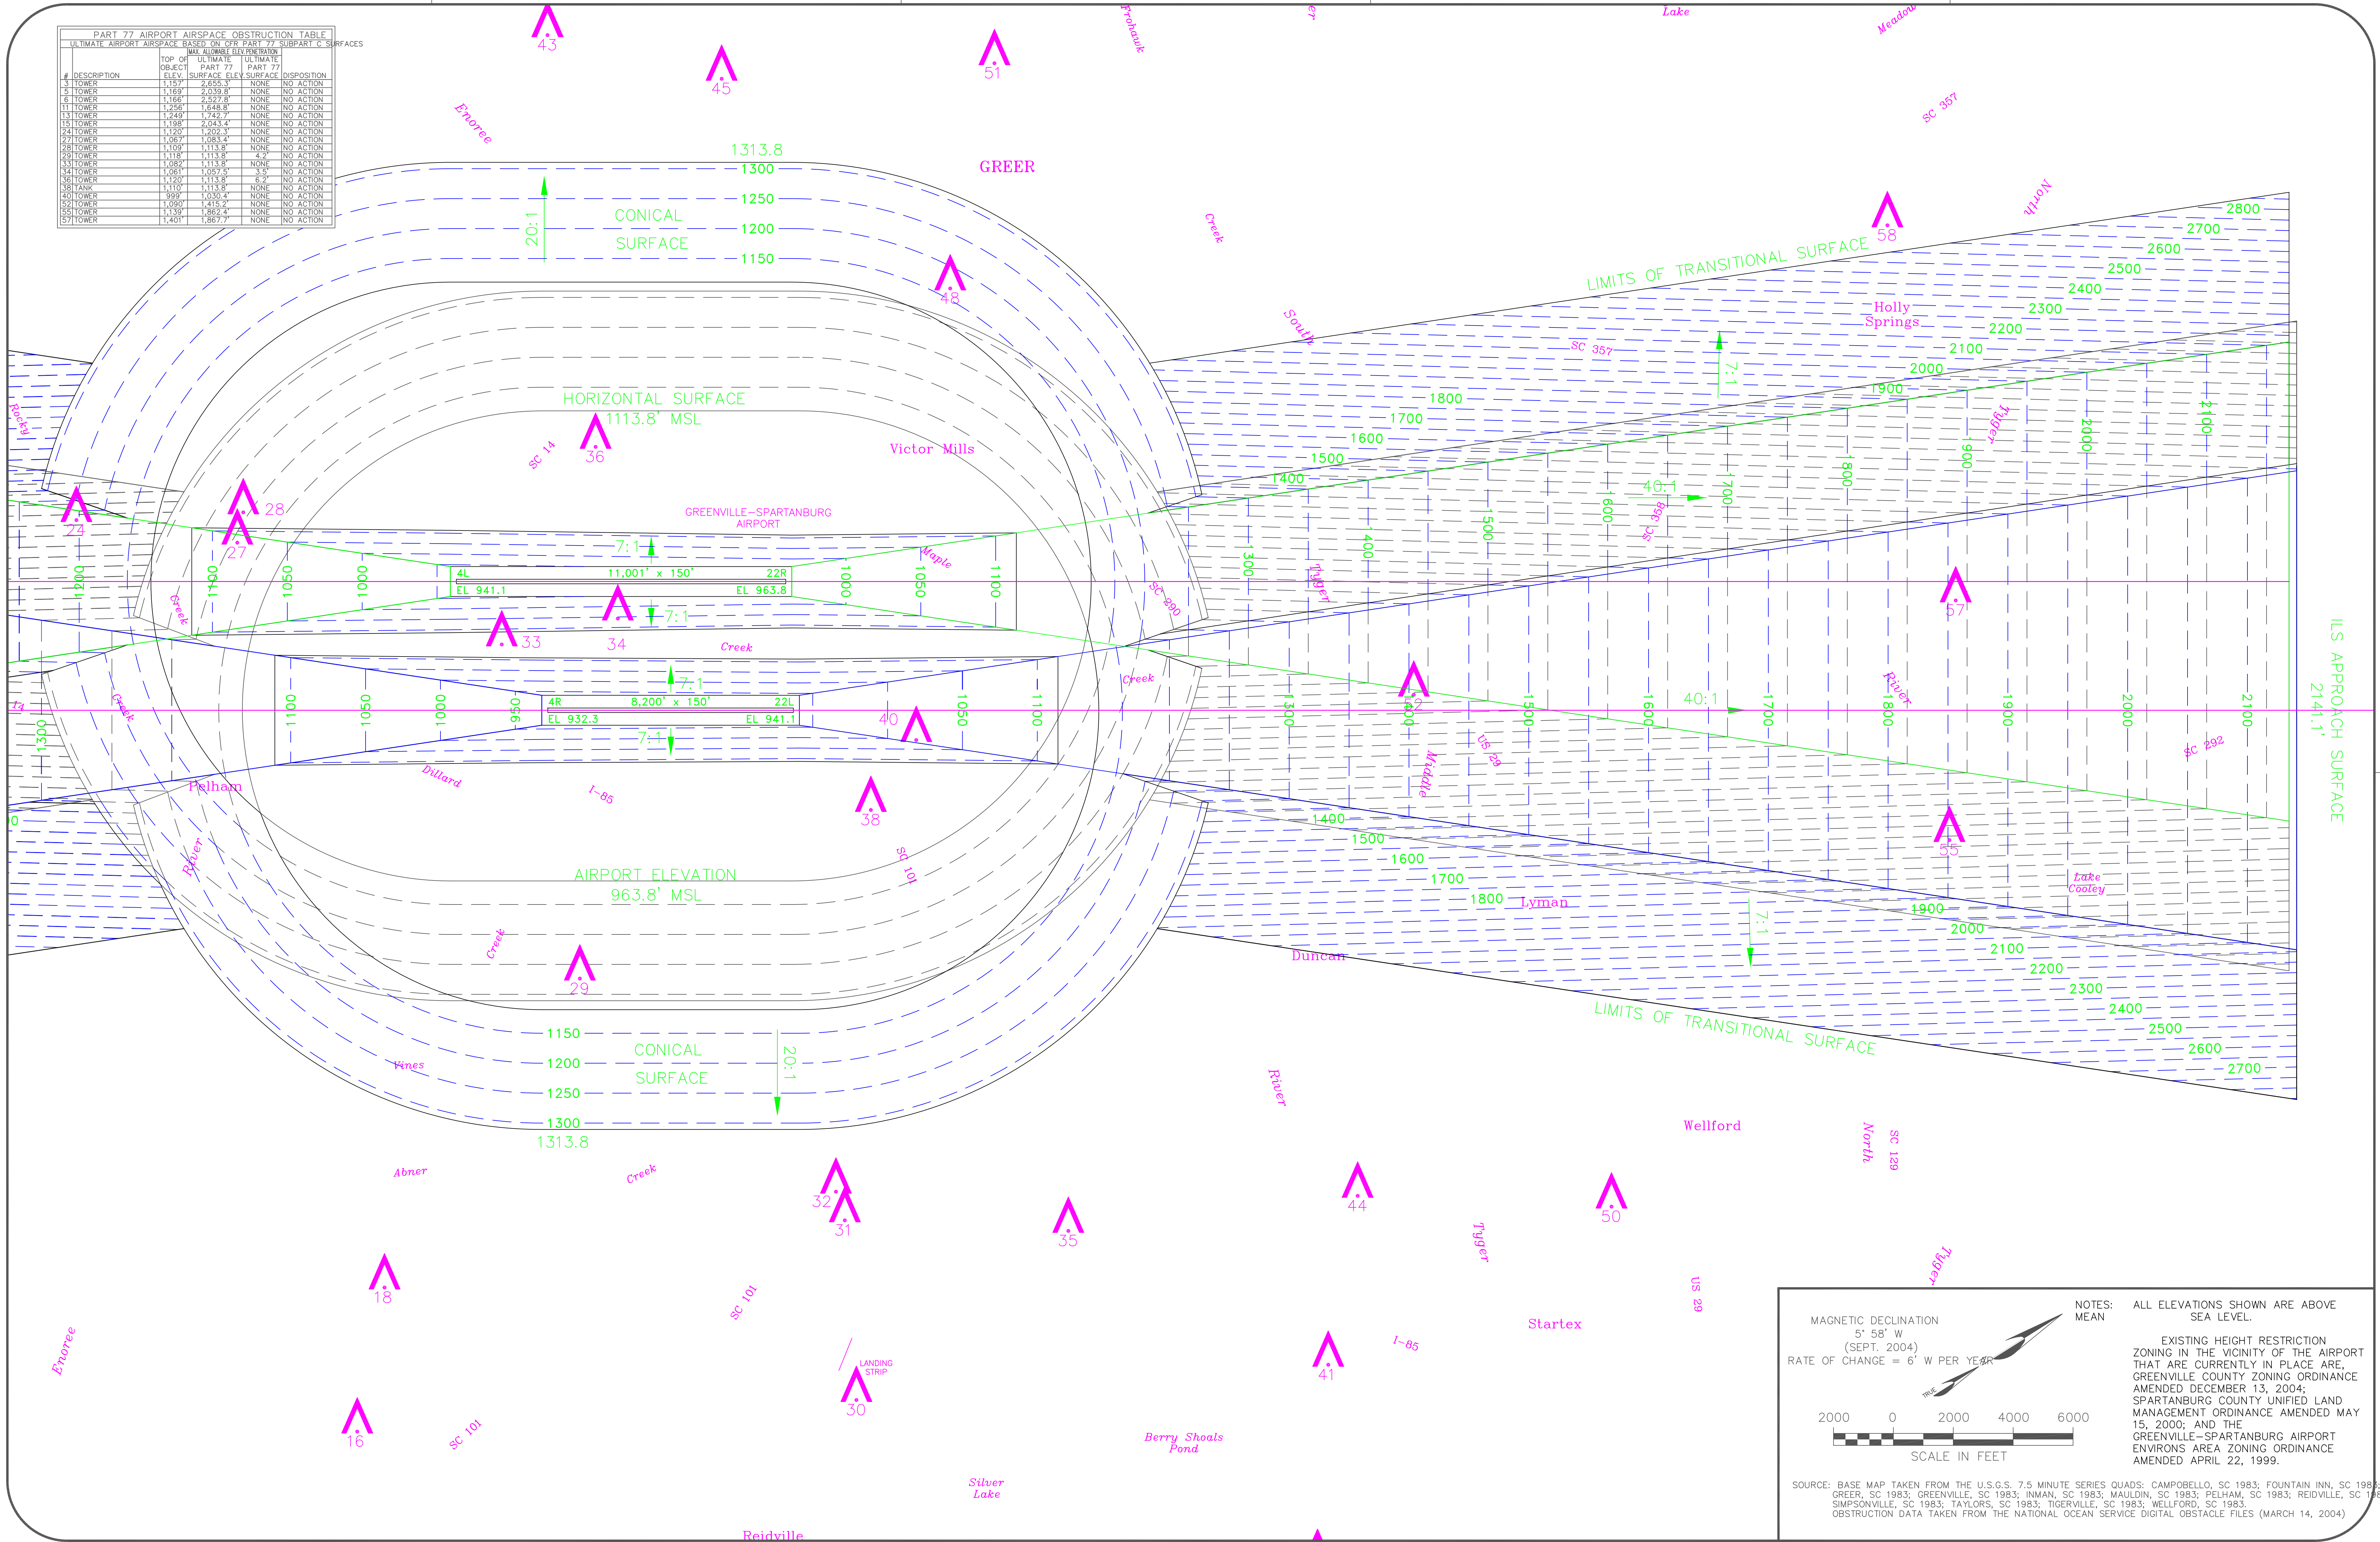

NOTES: ALL ELEVATIONS SHOWN ARE ABOVE SEA LEVEL.

EXISTING HEIGHT RESTRICTION ZONING IN THE VICINITY OF THE AIRPORT THAT ARE CURRENTLY IN PLACE ARE, GREENVILLE COUNTY ZONING ORDINANCE AMENDED DECEMBER 13, 2004; SPARTANBURG COUNTY UNIFIED LAND MANAGEMENT ORDINANCE AMENDED MAY 15, 2000; AND THE GREENVILLE-SPARTANBURG AIRPORT ENVIRONS AREA ZONING ORDINANCE AMENDED APRIL 22, 1999.

MAGNETIC DECLINATION: 5° 58' W (SEPT. 2004)
RATE OF CHANGE: = 6" W PER YEAR

SCALE IN FEET: 0, 2000, 4000, 6000

SOURCE: BASE MAP TAKEN FROM THE U.S.G.S. 7.5 MINUTE SERIES QUADS: CAMPOBELLO, SC 1983; FOUNTAIN INN, SC 1983; GREER, SC 1983; GREENVILLE, SC 1983; INMAN, SC 1983; MAULDIN, SC 1983; PELHAM, SC 1983; REIDVILLE, SC 1983; SIMPSONVILLE, SC 1983; TAYLORS, SC 1983; TIGERVILLE, SC 1983; WELLFORD, SC 1983. OBSTRUCTION DATA TAKEN FROM THE NATIONAL OCEAN SERVICE DIGITAL OBSTACLE FILES (MARCH 14, 2004)

THE LPA GROUP
THE LPA GROUP INCORPORATED
TRANSPORTATION CONSULTANTS

ATLANTA, GA ? BATON ROUGE, LA ? CASHIERS, NC ? CHARLESTON, SC ? CHARLOTTE, NC ? COLUMBIA, SC ? DAYTONA BEACH, FL ? GREENSBORO, NC ? JACKSONVILLE, FL ? KNOXVILLE, TN ? LITTLE ROCK, AR ? MIAMI, FL ? ORLANDO, FL ? RALEIGH, NC ? SARASOTA, FL ? TALLAHASSEE, FL ? TAMPA, FL ? WEST PALM BEACH, FL

CSP INTERNATIONAL AIRPORT
 PALM BEACH MILLIKEN FIELD

GREENVILLE-SPARTANBURG INTERNATIONAL AIRPORT
 GREER, SOUTH CAROLINA

AIRPORT AIRSPACE DRAWING (PLAN VIEW 2 OF 2)

DESIGN TGM	DRAWN TGM	CHECK WBB RKH	PROJECT NO. CPO05014	SPONSOR APPROVAL	DATE
4	4/16/07	UPDATE OF PROPOSED IMPROVEMENTS		J. Garrett Jackson Executive Director	DEC. 9, 1991
3	10/3/97	UPDATE OF PROPOSED IMPROVEMENTS		Greenville-Spartanburg Airport Commission	6
2	9/21/95	UPDATE OF PROPOSED IMPROVEMENTS			
1	10/30/92	EXTENSION OF EXISTING RUNWAY			
REVISION	DATE	DESCRIPTION	BY	DATE	DRAWING NO.