


CUB - JIM HAMILTON-L.B. OWENS AIRPORT, COLUMBIA, SC
LAST REVISION DATE - 9/09/2009

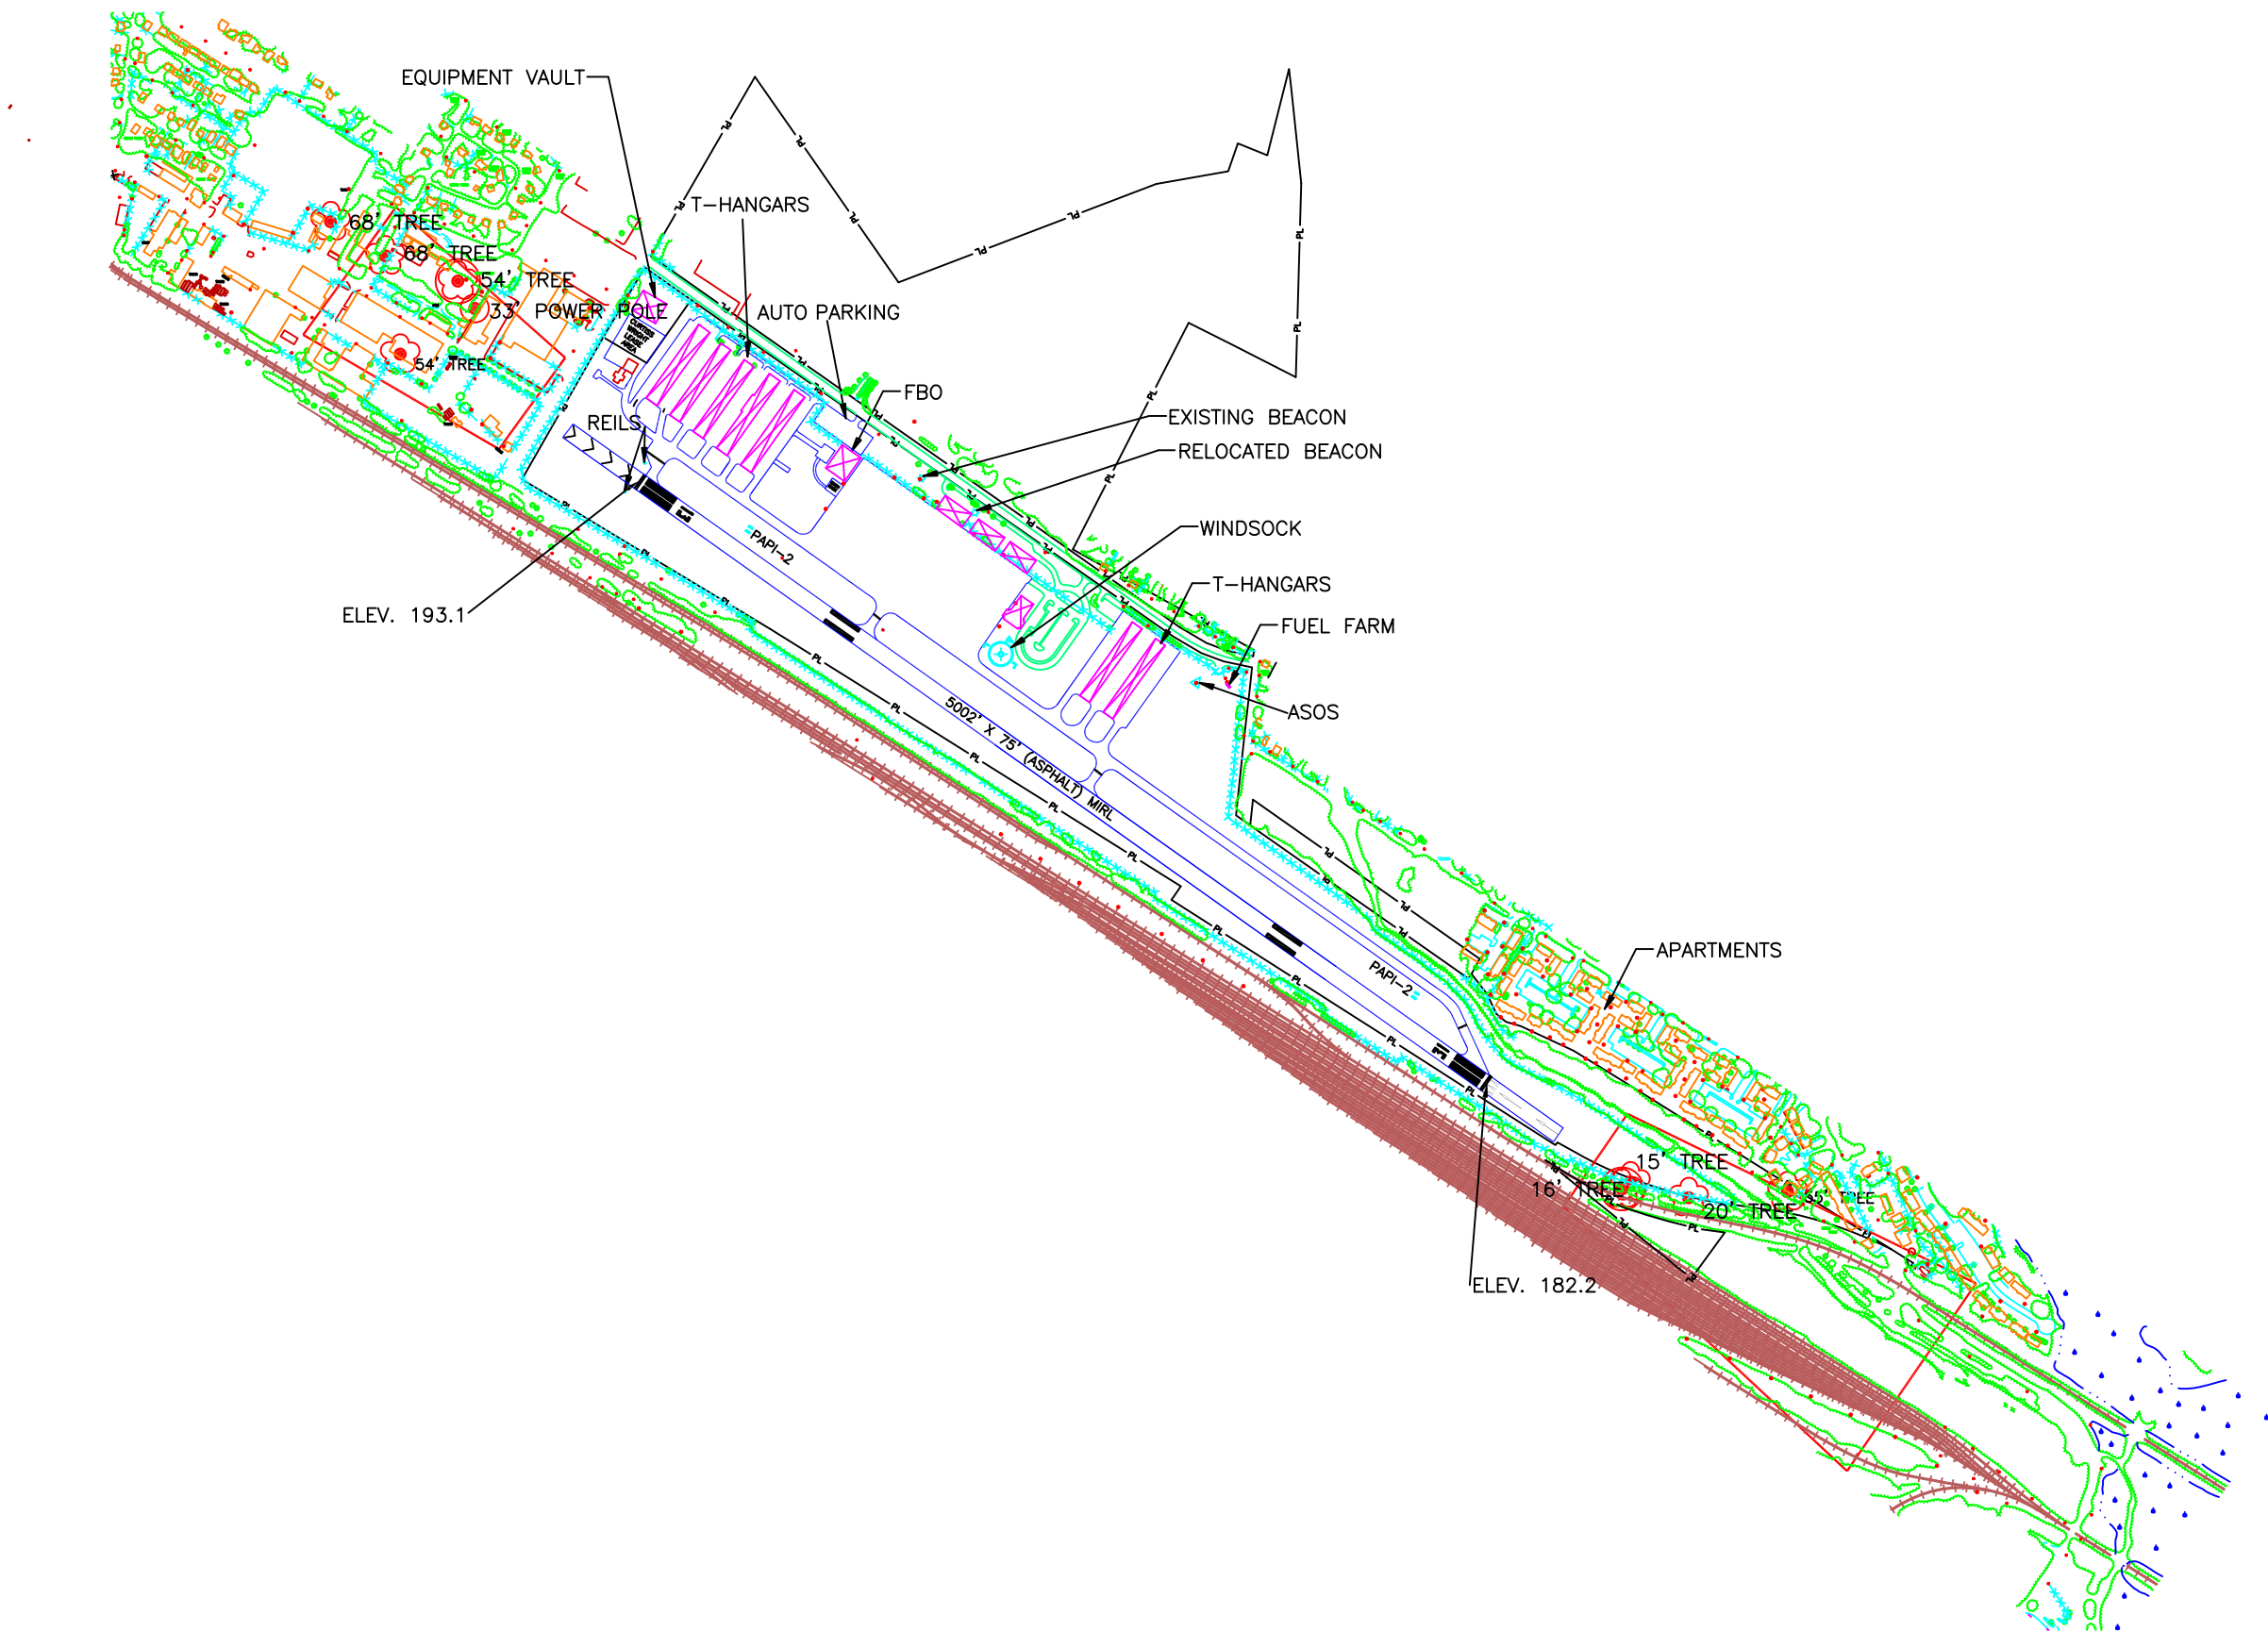

EQUIPMENT VAULT
T-HANGARS
68' TREE
68' TREE
54' TREE
33' POWER POLE
54' TREE
REILS
ELEV. 193.1
AUTO PARKING
FBO
EXISTING BEACON
RELOCATED BEACON
WINDSOCK
T-HANGARS
FUEL FARM
ASOS
5002' X 75' (ASPHALT) RWL
PAPI-2
PAPI-2
APARTMENTS
15' TREE
16' TREE
20' TREE
ELEV. 182.2

