

Table with columns: CURVE, DELTA, RADIUS, ARC, CHORD, TANGENT, CHORD BRG. Includes survey data for various curves and bearings.

Table titled 'ADJOINING OWNERS' listing property owners and their deed numbers, such as Chandler C. Brigman and R.D. & Hazel Tina Brigman.

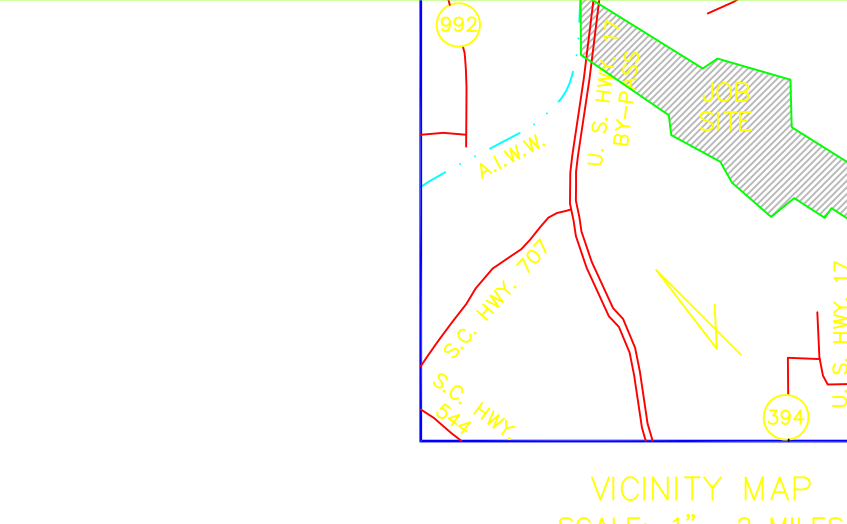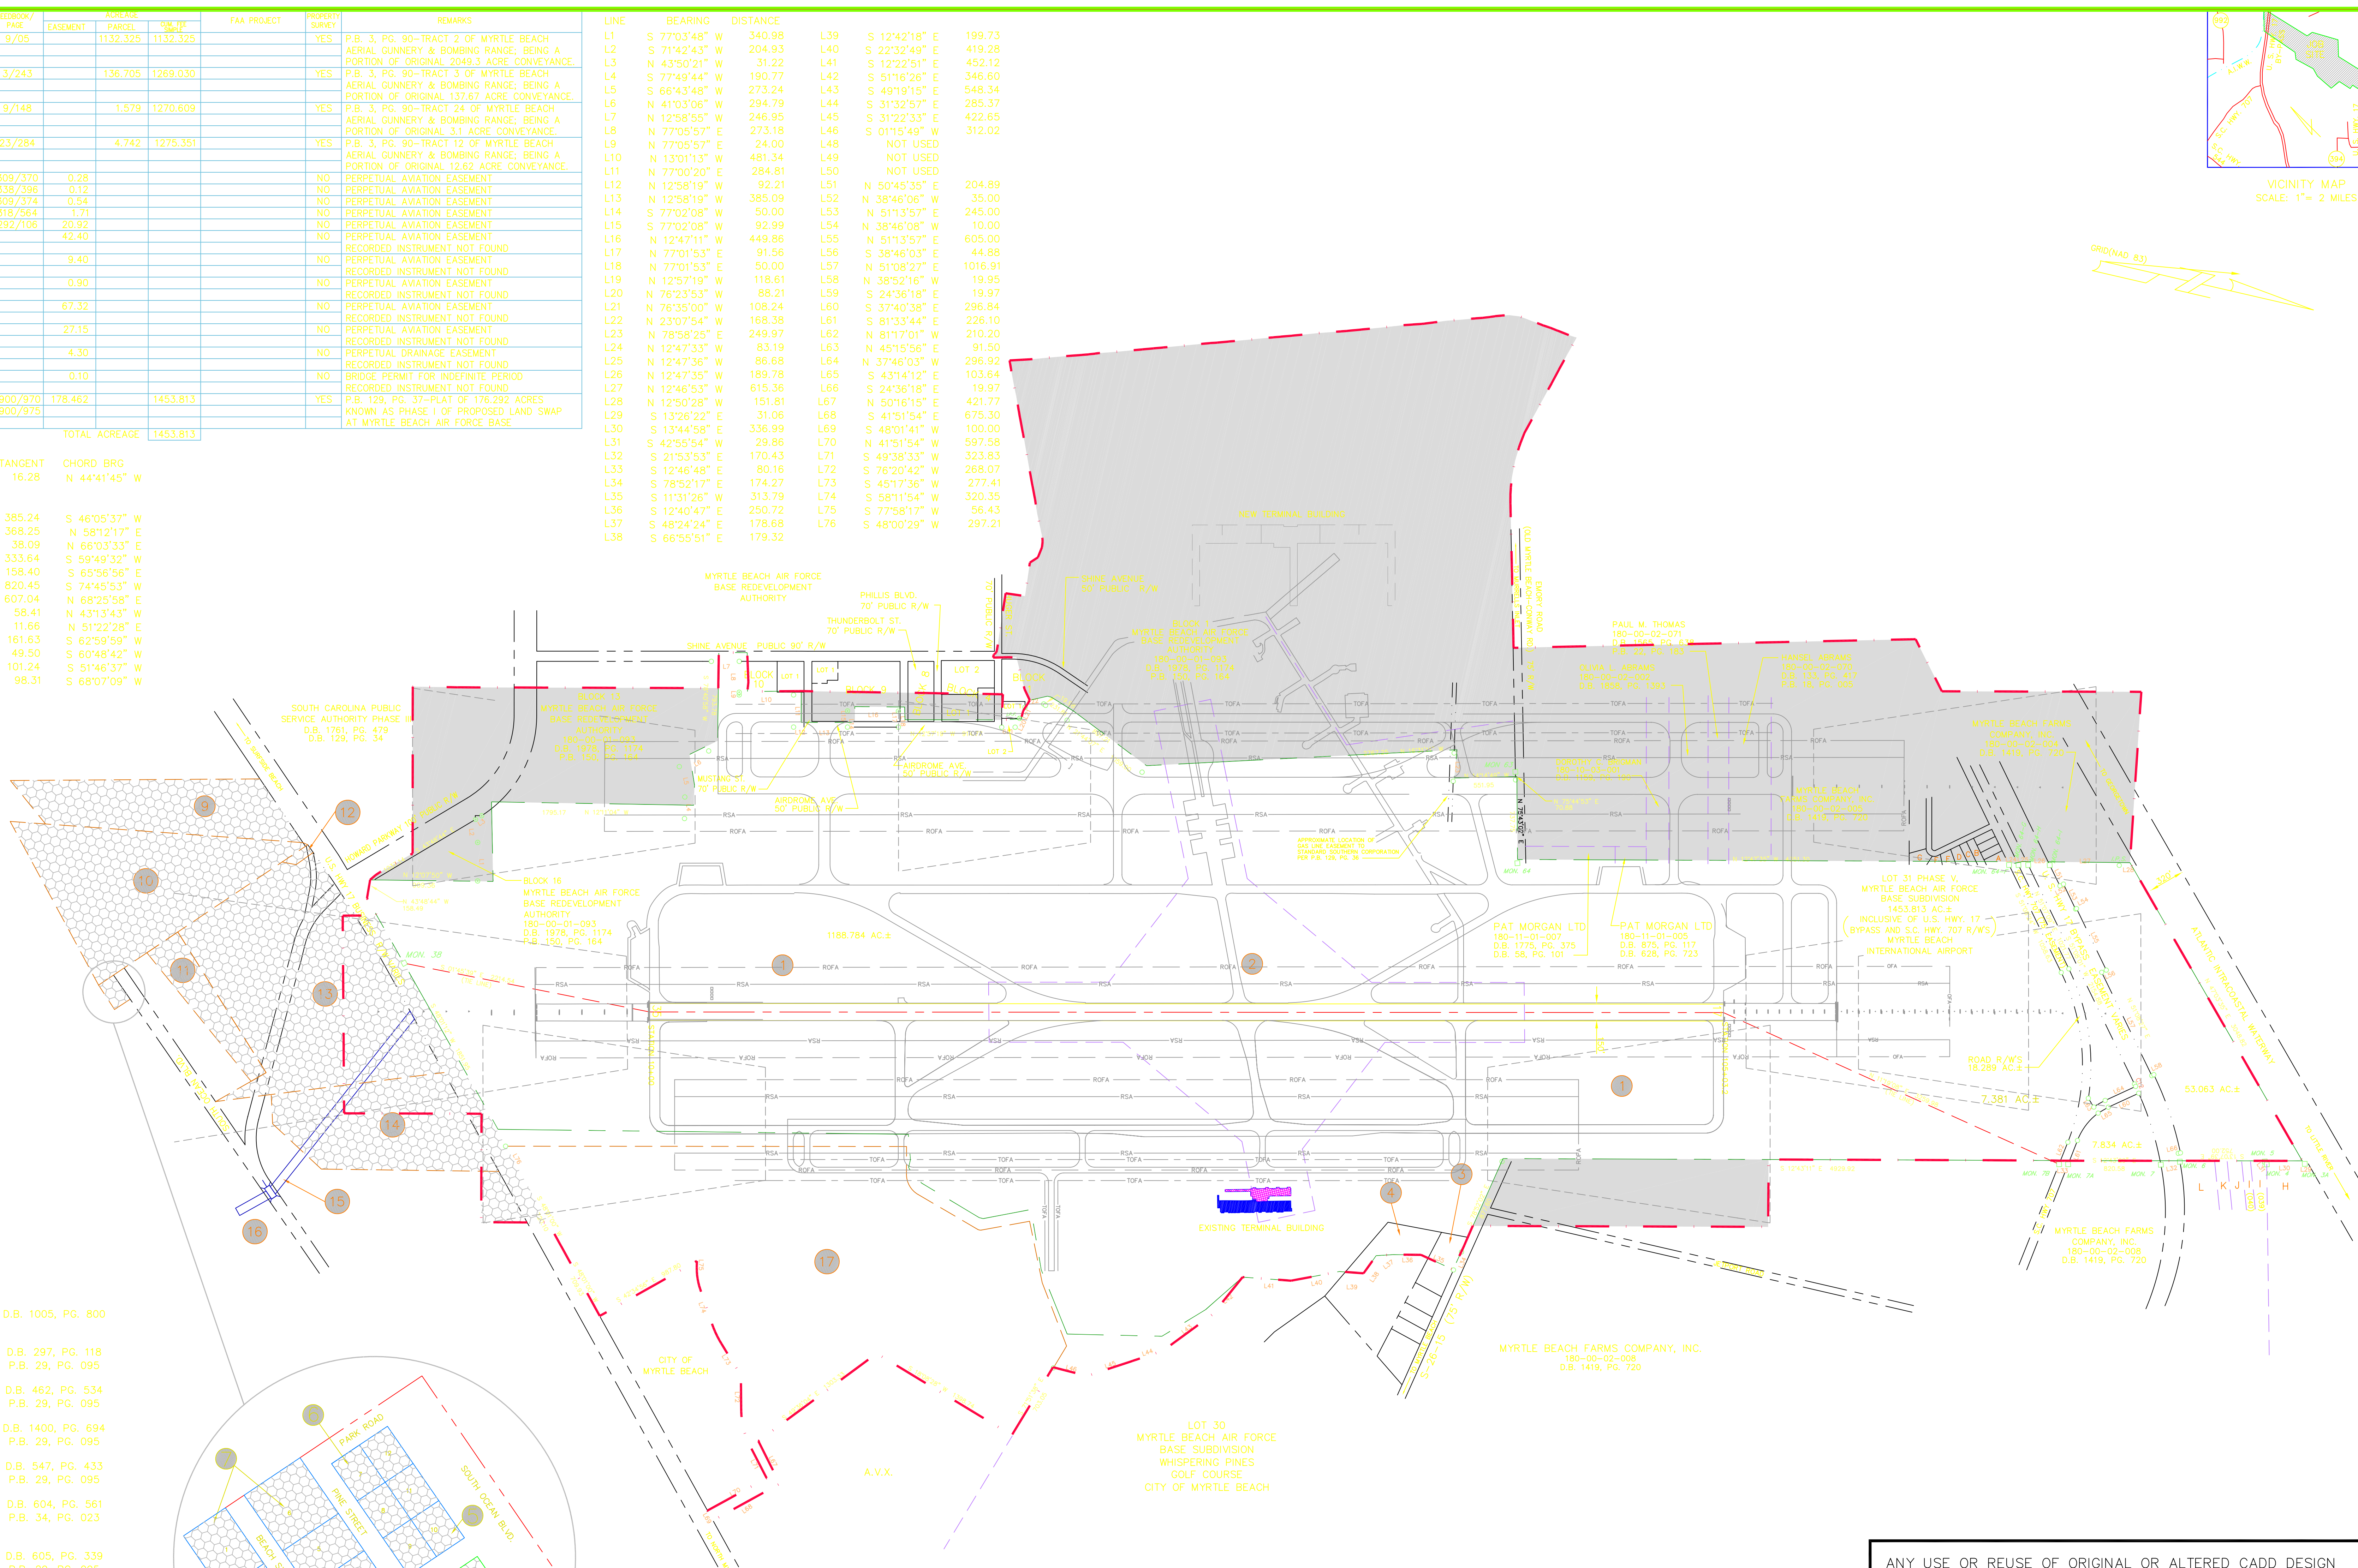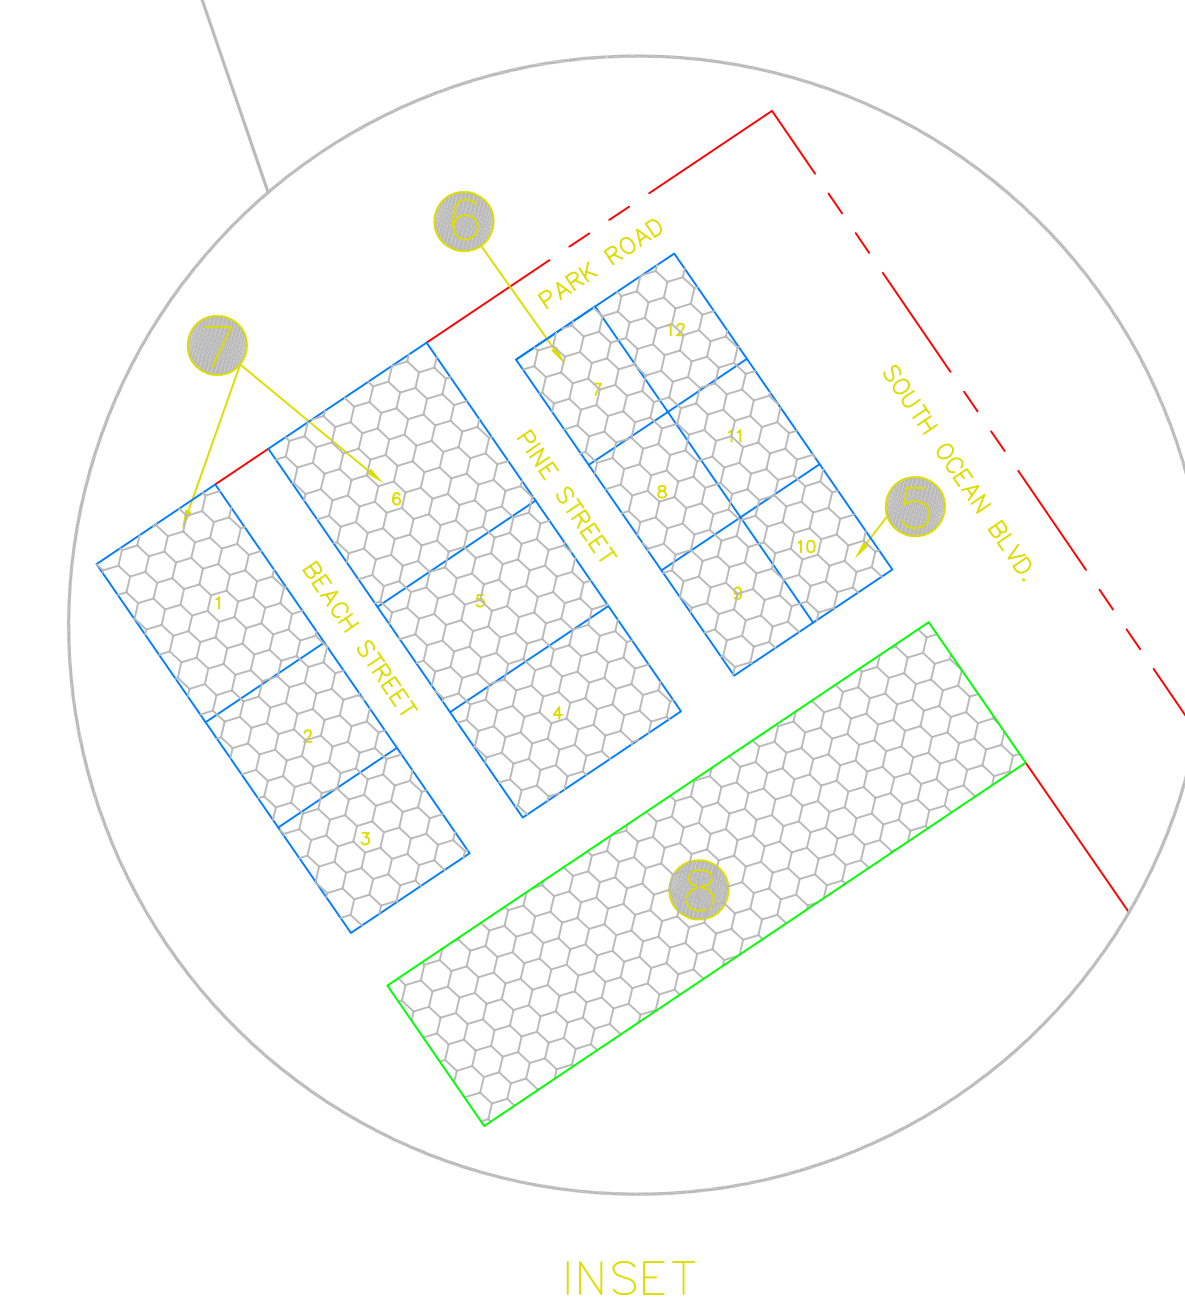

ANY USE OR REUSE OF ORIGINAL OR ALTERED CADD DESIGN MATERIALS BY CLIENT, AGENT, OR OTHER PARTIES SHALL BE AT THE SOLE RISK OF THE USER...

LEGEND table defining symbols for property corners, existing and future airport property lines, and various safety and protection zones.

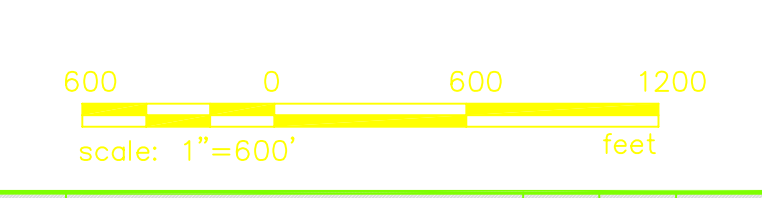

1999

AIRPORT PROPERTY MAP

Revision table with columns: NO., REVISIONS, BY, APP, DATE. Includes project information: MYRTLE BEACH INTERNATIONAL AIRPORT, MYRTLE BEACH, SOUTH CAROLINA.

DRAWN BY: CLB SCALE: 1"=600' CHECKED BY: BJM DATE: AUGUST 1999

EXHIBIT 9-9

PREPARED AND MAPPED BY SURVEY TECHNOLOGY, INC. SOUTH CAROLINA, SOUTH CAROLINA

- LEGEND symbols: CHISELED CROSS, 3/4" x 1/4" UNLESS NOTED OTHERWISE, BENCH MARK, BEARS FOUND UNLESS NOTED OTHERWISE, COMPUTED POINT, FENCE POST FOUND.