
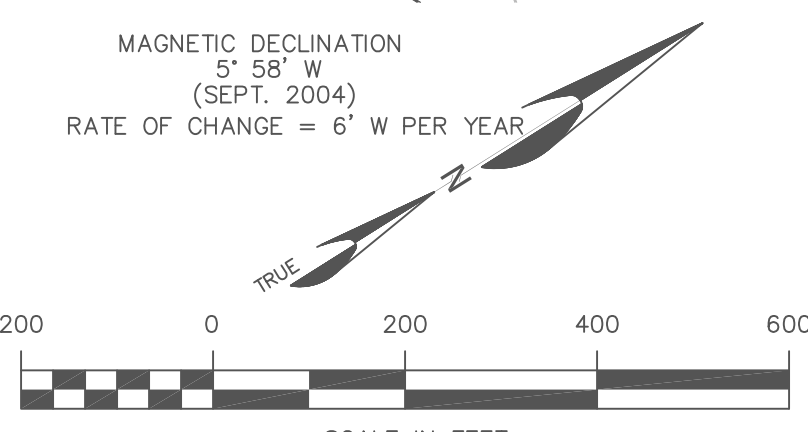


P:\Airport Development\SPARTANBURG INTL - CSP DRAWINGS\AUP2007 - JAP\Map_2007_Terminal Area.dwg, Last Modified: May 06, 2008 - 4:55pm, Plotter: on, May 02, 2014 - 5:45pm by dvestin

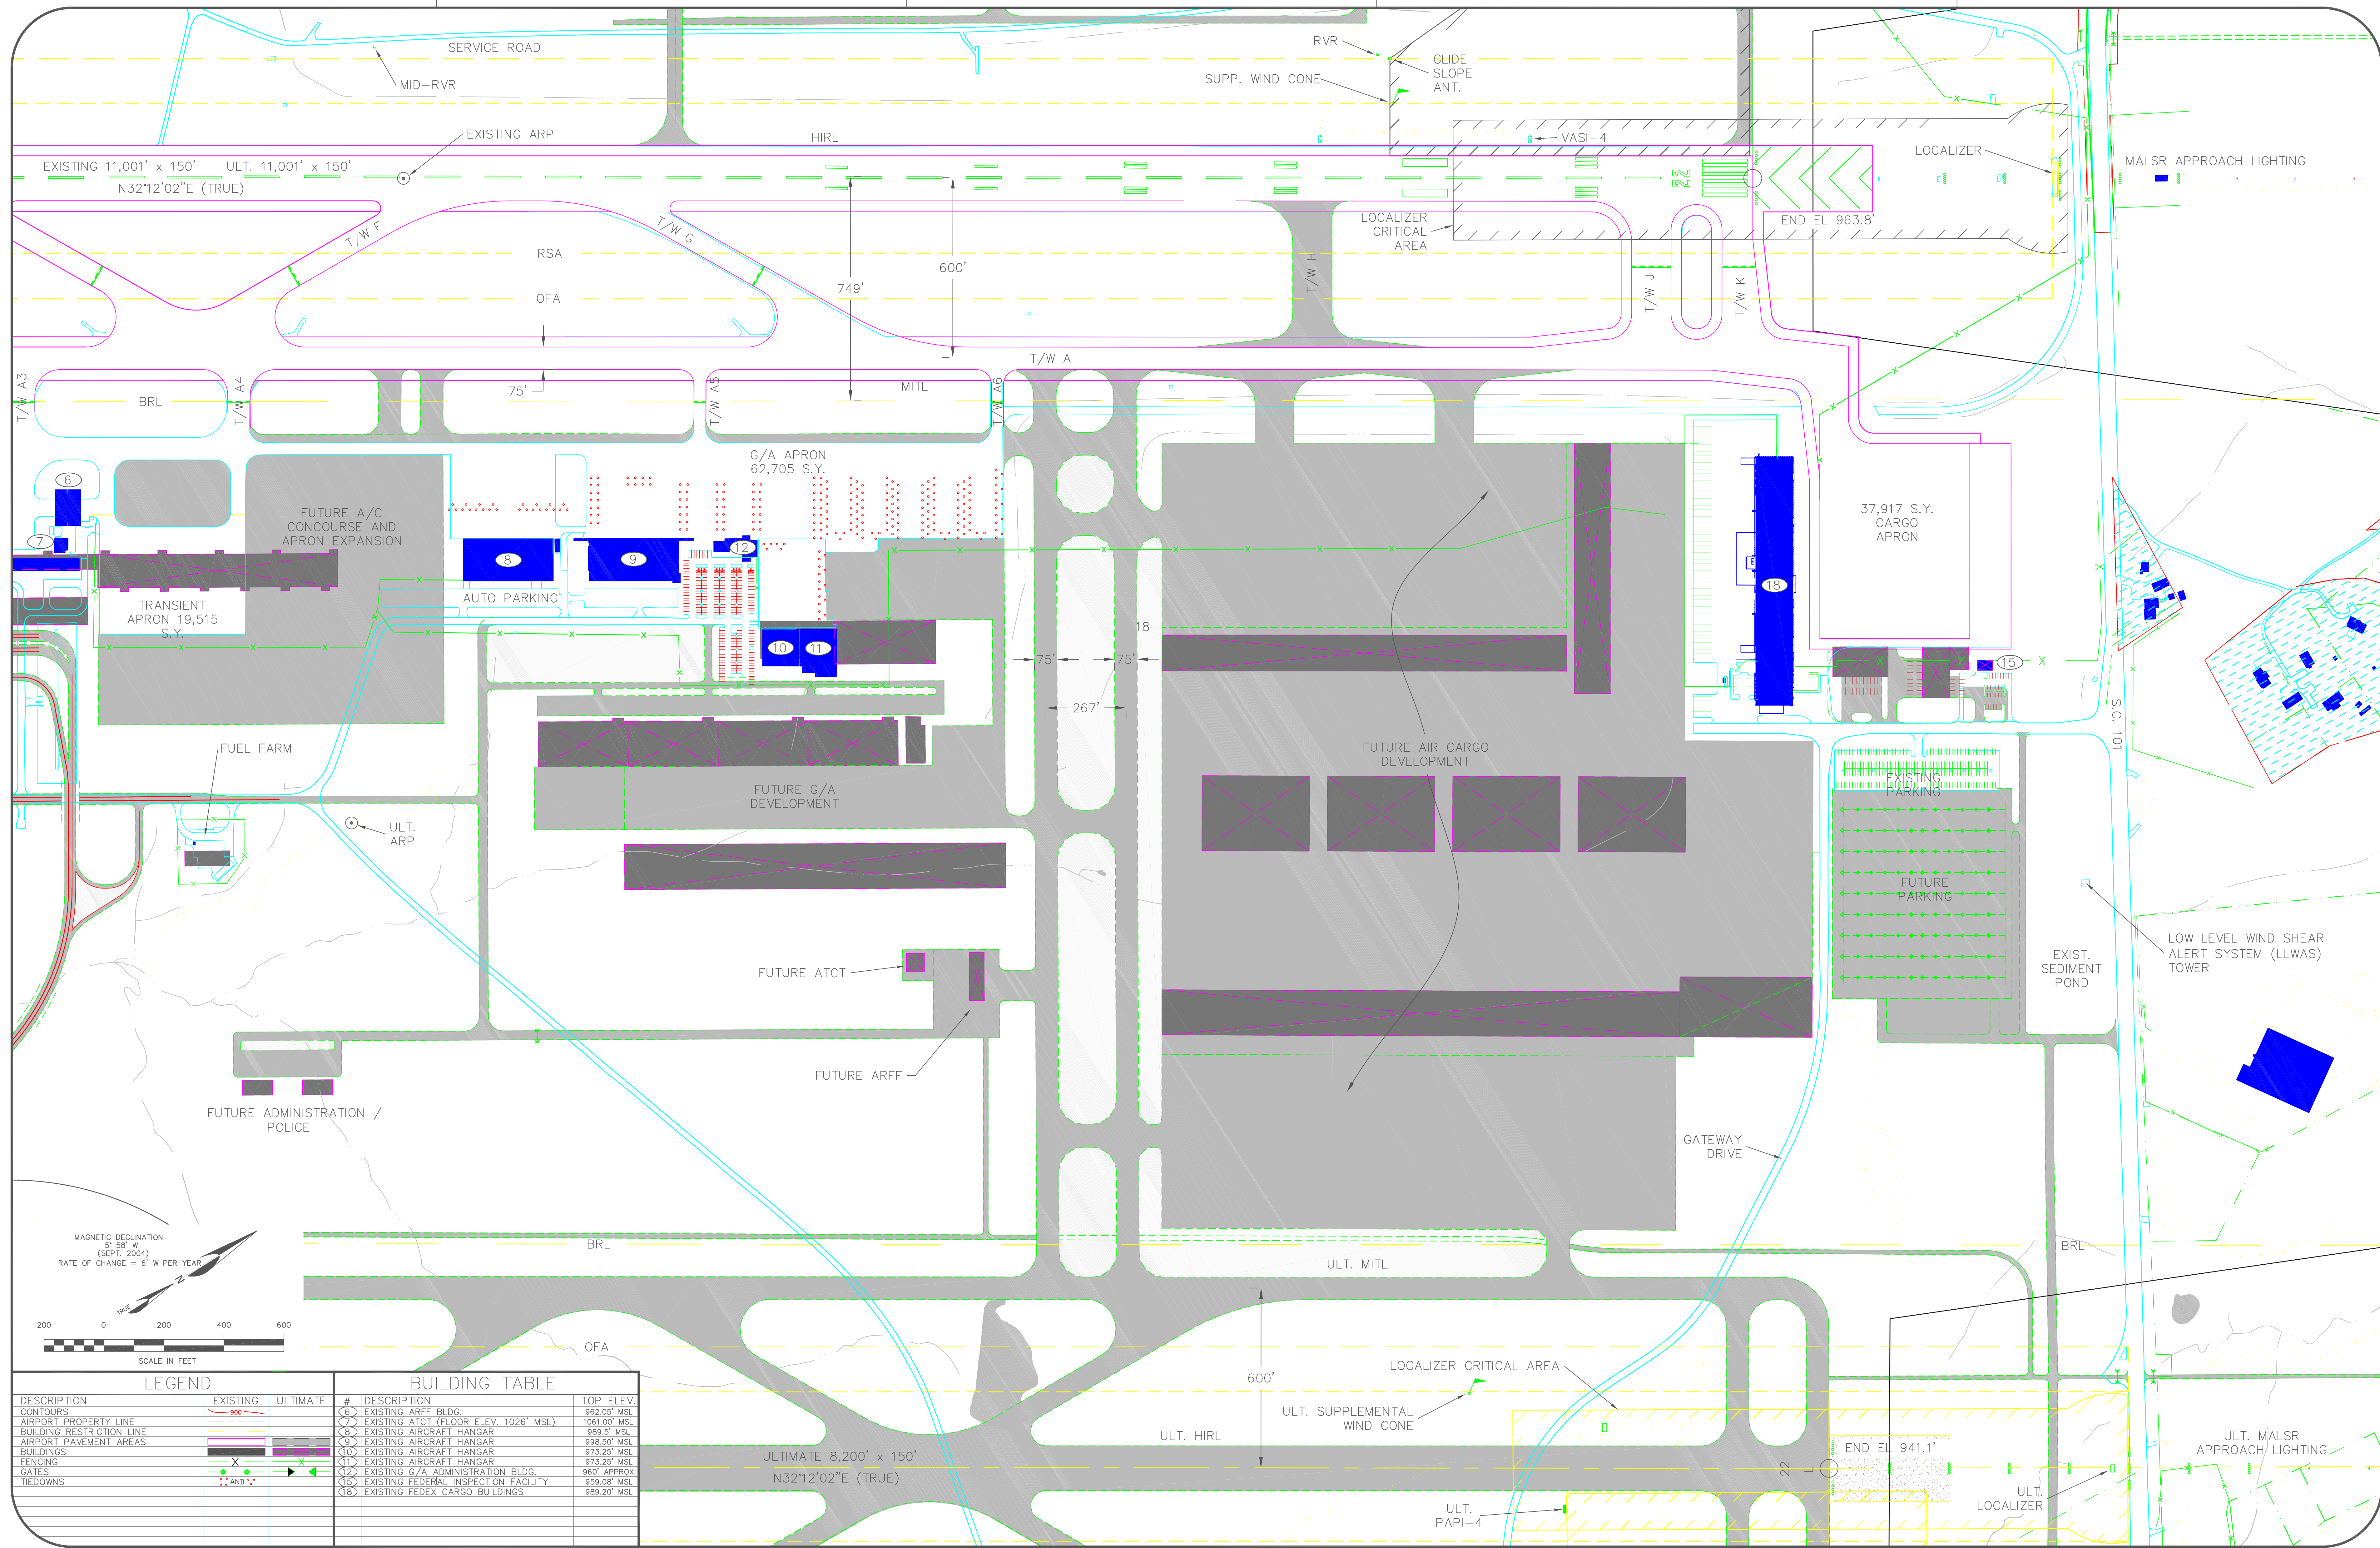

DESCRIPTION	EXISTING	ULTIMATE	#	DESCRIPTION	TOP ELEV.
CONTOURS	900		(6)	EXISTING ARFF BLDG.	962.05' MSL
AIRPORT PROPERTY LINE			(7)	EXISTING ATCT (FLOOR ELEV. 1026' MSL)	1061.00' MSL
BUILDING RESTRICTION LINE			(8)	EXISTING AIRCRAFT HANGAR	989.5' MSL
AIRPORT PAVEMENT AREAS			(9)	EXISTING AIRCRAFT HANGAR	998.50' MSL
BUILDINGS			(10)	EXISTING AIRCRAFT HANGAR	973.25' MSL
FENCING	X	X	(11)	EXISTING AIRCRAFT HANGAR	973.25' MSL
GATES			(12)	EXISTING G/A ADMINISTRATION BLDG.	990' APPROX.
TIEDOWNS			(13)	EXISTING FEDERAL INSPECTION FACILITY	959.08' MSL
			(14)	EXISTING AIRCRAFT HANGAR	973.25' MSL
			(15)	EXISTING FEDERAL INSPECTION FACILITY	959.08' MSL
			(16)	EXISTING AIRCRAFT HANGAR	973.25' MSL
			(17)	EXISTING AIRCRAFT HANGAR	973.25' MSL
			(18)	EXISTING FEDEX CARGO BUILDINGS	989.20' MSL

THE LPA GROUP
THE LPA GROUP INCORPORATED
TRANSPORTATION CONSULTANTS

ATLANTA, GA ? BATON ROUGE, LA ? CASHIERS, NC ? CHARLESTON, SC ? CHARLOTTE, NC ? COLUMBIA, SC ? DAYTONA BEACH, FL ? GREENSBORO, NC ? JACKSONVILLE, FL ? KNOXVILLE, TN ? LITTLE ROCK, AR ? MEMPHIS, TN ? MILWAUKEE, WI ? MOBILE, AL ? NASHVILLE, TN ? OKLAHOMA CITY, OK ? ORLANDO, FL ? RALEIGH, NC ? SARASOTA, FL ? TALLAHASSEE, FL ? TAMPA, FL ? WEST PALM BEACH, FL

CSP INTERNATIONAL AIRPORT
 MILLIKEN FIELD

GREENVILLE-SPARTANBURG INTERNATIONAL AIRPORT
 GREER, SOUTH CAROLINA
 GENERAL AVIATION TERMINAL AREA DRAWING

DESIGN TGM	DRAWN TGM	CHECK WBB RKH	PROJECT NO. CP005014	SPONSOR APPROVAL	DATE
4	4/16/07	UPDATE OF PROPOSED IMPROVEMENTS		J. Garrett Jackson Executive Director	DEC. 9, 1991
3	10/3/97	UPDATE OF PROPOSED IMPROVEMENTS		Greenville-Spartanburg Airport Commission	3
2	9/21/95	UPDATE OF PROPOSED IMPROVEMENTS			
1	10/30/92	EXTENSION OF EXISTING RUNWAY			
REVISION	DATE	DESCRIPTION	BY	DATE	DRAWING NO.