


LEGEND		
	EXISTING	ULTIMATE
PROPERTY LINE	---	---
EASEMENT LINE	---	---
RUNWAY PROTECTION ZONE (RPZ)	---	---
PAVEMENT	---	SEE STAGING
BUILDINGS	---	---
FENCING	---	---
WOODED AREA	---	N/C
DITCH/CREEK	---	N/C
OBSTACLE FREE ZONE (OFZ)	---	---
RUNWAY SAFETY AREA (RSA)	---	---
OBJECT FREE AREA (OFA)	---	---
BUILDING RESTRICTION LINE	---	---
RUNWAY VISIBILITY ZONE (RVZ)	---	---
	STAGE I	STAGE II
	+	///

NOTE:
 1. ALL HOLD MARKINGS WILL BE UPGRADED ONCE THE INSTRUMENT LANDING SYSTEM (ILS) IS INSTALLED TO MEET AC 150/5300-13 SPECIFICATIONS.

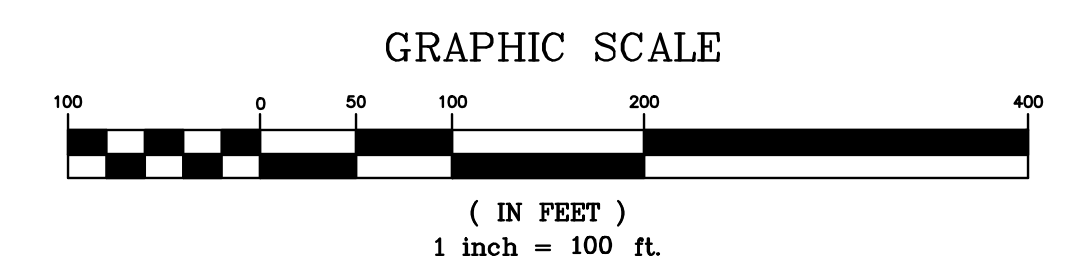

REV. NO.	DESCRIPTION	DATE
1	UPDATE FOR FAA AIP 3-45-0054-10 & 11, - SC200A NO. 06-029	JAN. 2009

PROJECT MANAGER
 GAV
 DRAWN BY
 RBT
 PROJECT DATE
 NOV. 2004
 APPROVED BY
 SEW
 FILE NAME
 10177TAP



501 COMMERCE DRIVE NE
 COLUMBIA, SC 29223
 (803) 786-4261
 Office Locations:
 North Carolina
 South Carolina
 Georgia
 Florida


RELEASED FOR	DATE
APPROVALS	
BIDDING	
CONSTRUCTION	
RECORD DWG.	

SUMTER AIRPORT
 SUMTER, SOUTH CAROLINA

TERMINAL AREA PLAN (NE)

10
 12

D-3886

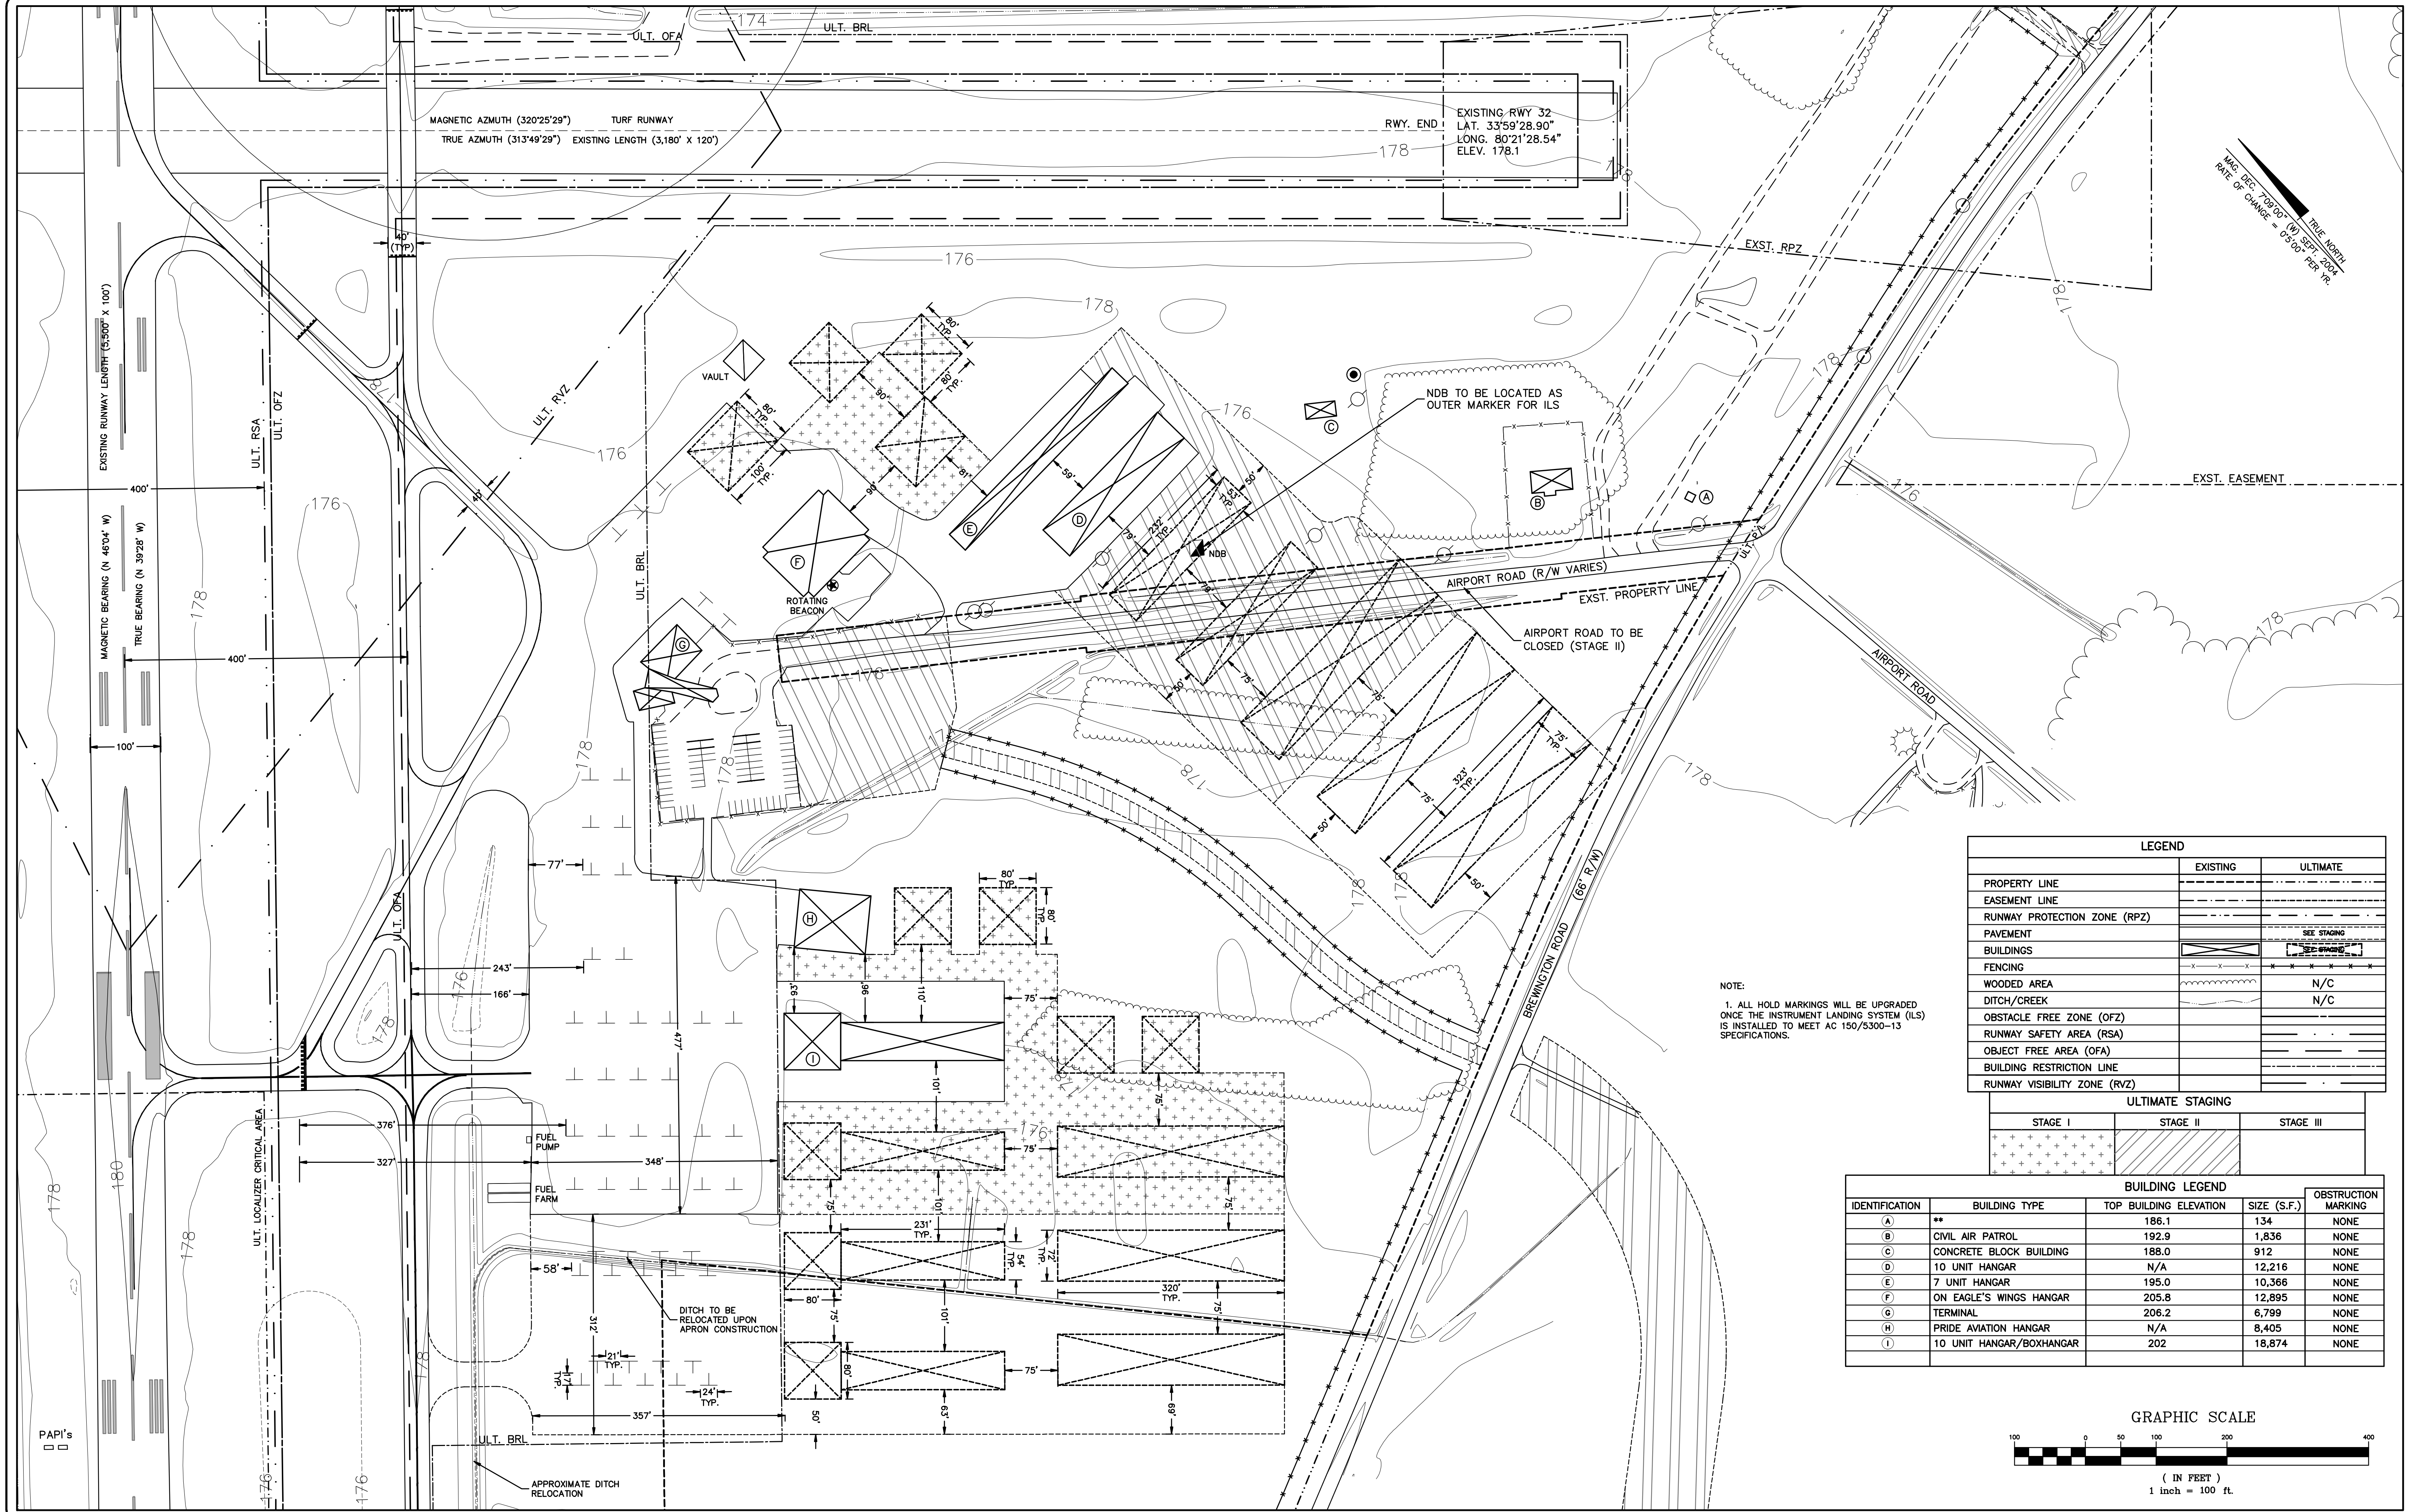


MAG. DEC. 70°12'00" (W) LEFT 1500 FT
 RATE OF CHANGE = 0.95 00° PER FR
 TRUE NORTH

LEGEND		
	EXISTING	ULTIMATE
PROPERTY LINE		
EASEMENT LINE		
RUNWAY PROTECTION ZONE (RPZ)		
PAVEMENT		SEE STAGING
BUILDINGS		SEE STAGING
FENCING		
WOODED AREA		N/C
DITCH/CREEK		N/C
OBSTACLE FREE ZONE (OFZ)		
RUNWAY SAFETY AREA (RSA)		
OBJECT FREE AREA (OFA)		
BUILDING RESTRICTION LINE		
RUNWAY VISIBILITY ZONE (RVZ)		

NOTE:
 1. ALL HOLD MARKINGS WILL BE UPGRADED ONCE THE INSTRUMENT LANDING SYSTEM (ILS) IS INSTALLED TO MEET AC 150/5300-13 SPECIFICATIONS.

ULTIMATE STAGING		
STAGE I	STAGE II	STAGE III

BUILDING LEGEND				
IDENTIFICATION	BUILDING TYPE	TOP BUILDING ELEVATION	SIZE (S.F.)	OBSTRUCTION MARKING
(A)	**	186.1	134	NONE
(B)	CIVIL AIR PATROL	192.9	1,836	NONE
(C)	CONCRETE BLOCK BUILDING	188.0	912	NONE
(D)	10 UNIT HANGAR	N/A	12,216	NONE
(E)	7 UNIT HANGAR	195.0	10,366	NONE
(F)	ON EAGLE'S WINGS HANGAR	205.8	12,895	NONE
(G)	TERMINAL	206.2	6,799	NONE
(H)	PRIDE AVIATION HANGAR	N/A	8,405	NONE
(I)	10 UNIT HANGAR/BOXHANGAR	202	18,874	NONE

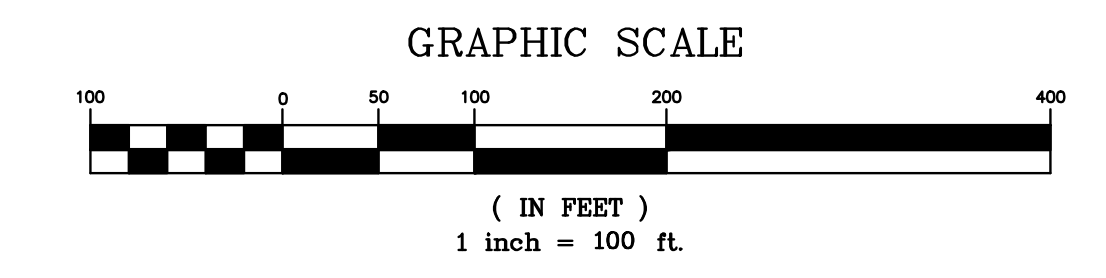

REV. NO.	DESCRIPTION	DATE
1	UPDATE FOR FAA AIP 3-45-0054-10 & 11, - SC200A NO. 06-029	JAN. 2009

PROJECT MANAGER
 GAV
 DRAWN BY
 RBT
 APPROVED BY
 SEW
 FILE NAME
 10177TAP



301 COMMERCE DRIVE NE
 COLUMBIA, SC 29223
 (803) 786-4261
 Office Locations:
 North Carolina
 South Carolina
 Georgia
 Florida

RELEASED FOR
 APPROVALS
 BIDDING
 CONSTRUCTION
 RECORD DWG.

SUMTER AIRPORT
 SUMTER, SOUTH CAROLINA

TERMINAL AREA PLAN (SW)